

SEAL

THESE DRAWINGS MAY  
NOT BE REPRODUCED  
WITHOUT WRITTEN  
AUTHORIZATION BY  
WILLIAM P. HORN


DATE

01-16-04 HARC  
02-20-04 DRC  
04-01-04 PL.BD.

REVISIONS

02-06-04 REVISED  
HARC  
08-20-04  
09-24-04  
11-15-04  
01-10-05  
DRAWN BY  
EMA

PROJECT  
NUMBER  
0401

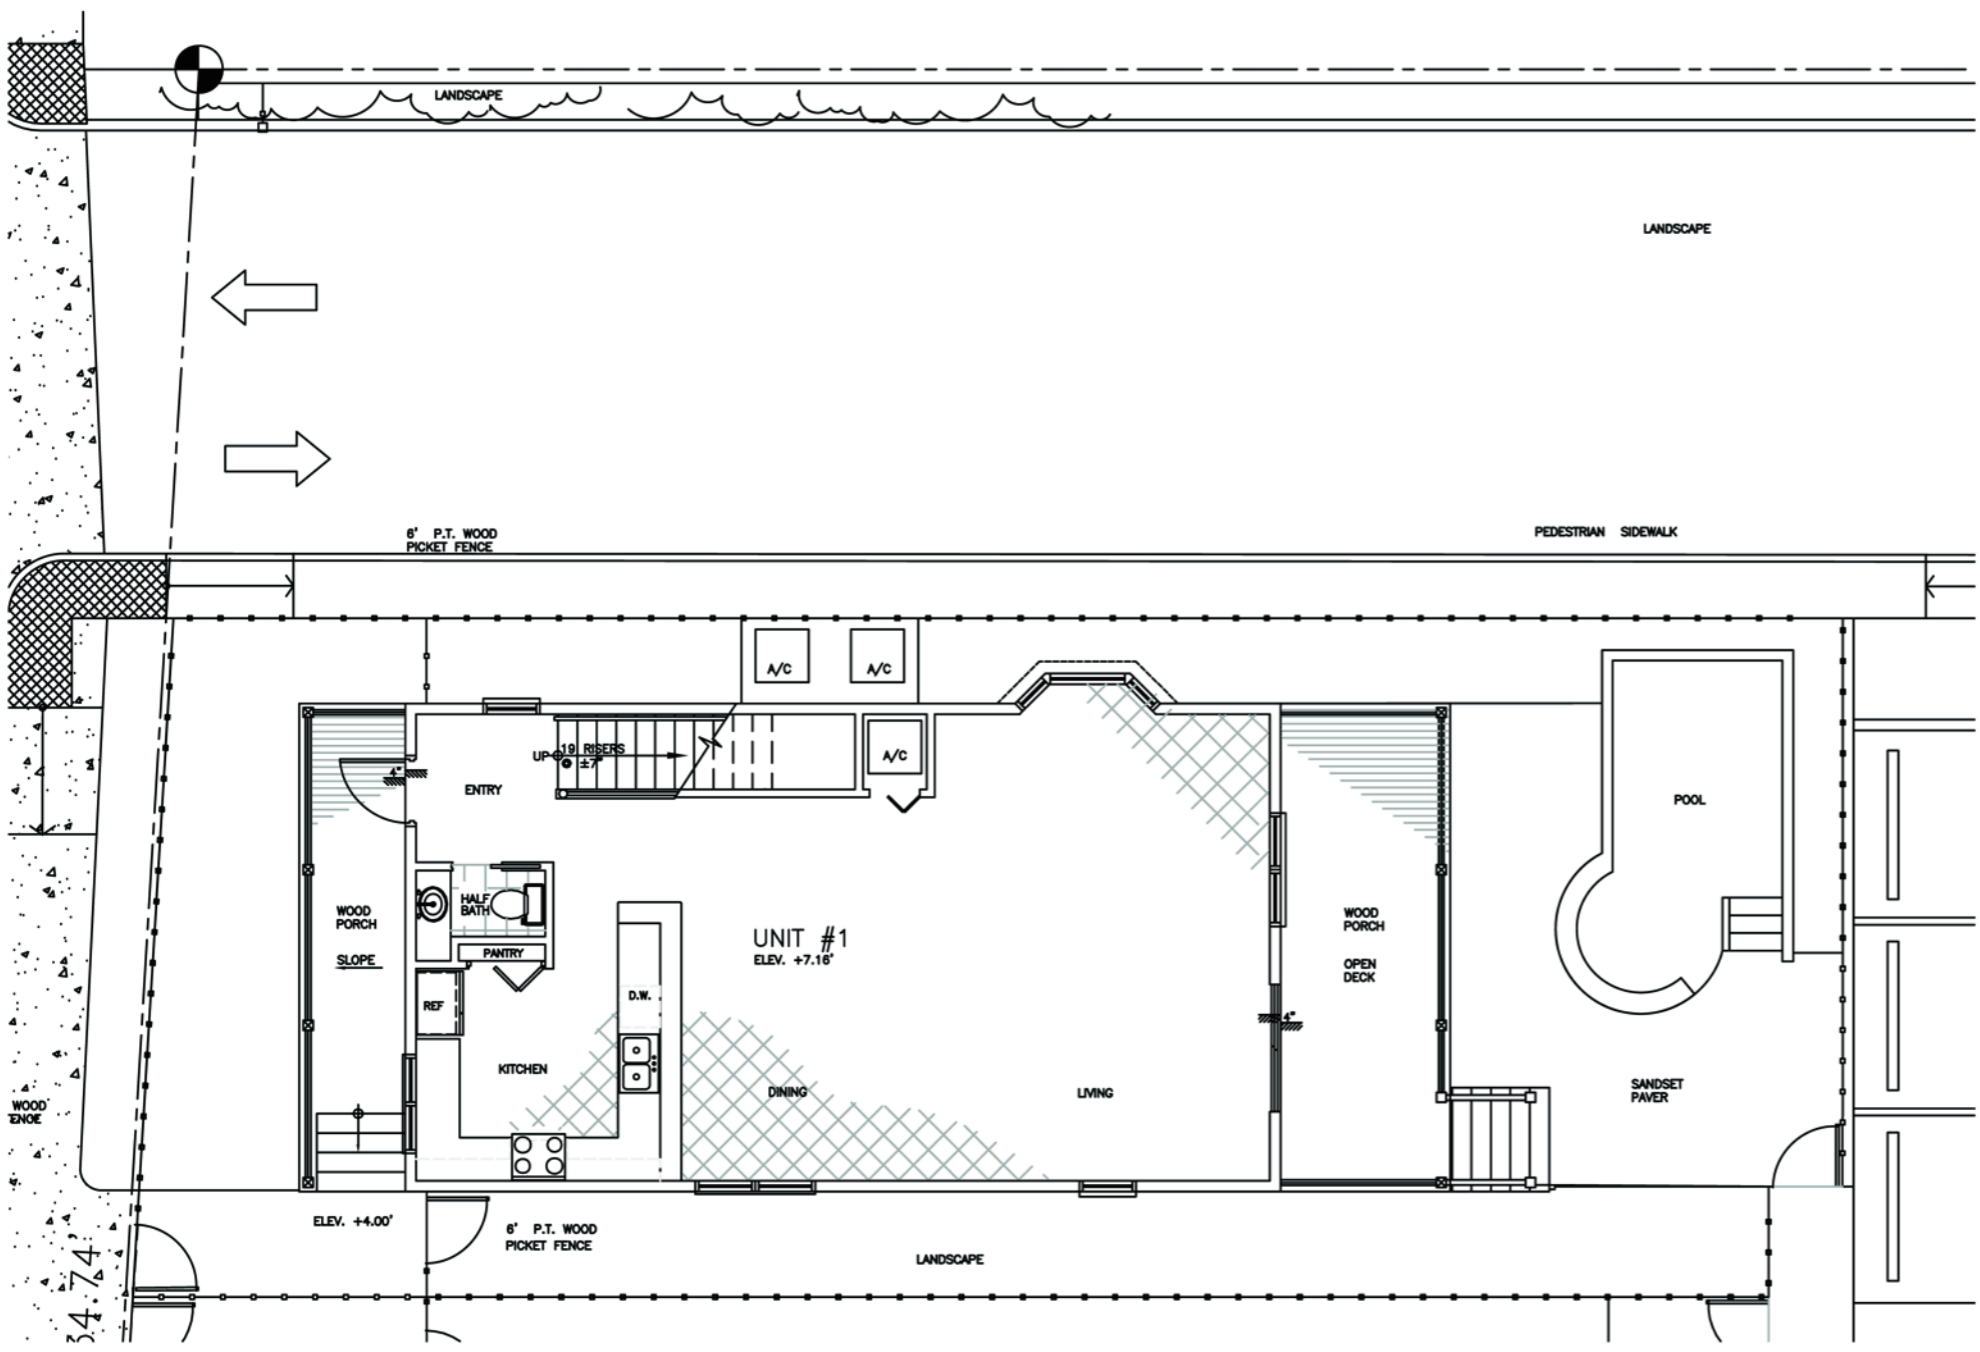

UNIT # 1 - AREAS			
FIRST FLOOR ENCLOSED (A/C)	956 S.F.	FIRST FLOOR UNDER COVER	299 S.F.
SECOND FLOOR ENCLOSED (A/C)	948 S.F.	SECOND FLOOR PORCHES	299 S.F.
THIRD FLOOR ENCLOSED (A/C)	948 S.F.	THIRD FLOOR PORCHES	--- S.F.
<b>SUB TOTALS (A/C)</b>	<b>2,852 S.F.</b>		<b>598 S.F.</b>
<b>TOTAL</b>			<b>3,450 S.F.</b>

UNIT #1 - FIRST FLOOR PLAN  
SCALE: 1/4" = 1'-0"

