


UNIT 10 UPPER LEVEL FLOOR PLAN
 SCALE: 1/4" = 1'-0"

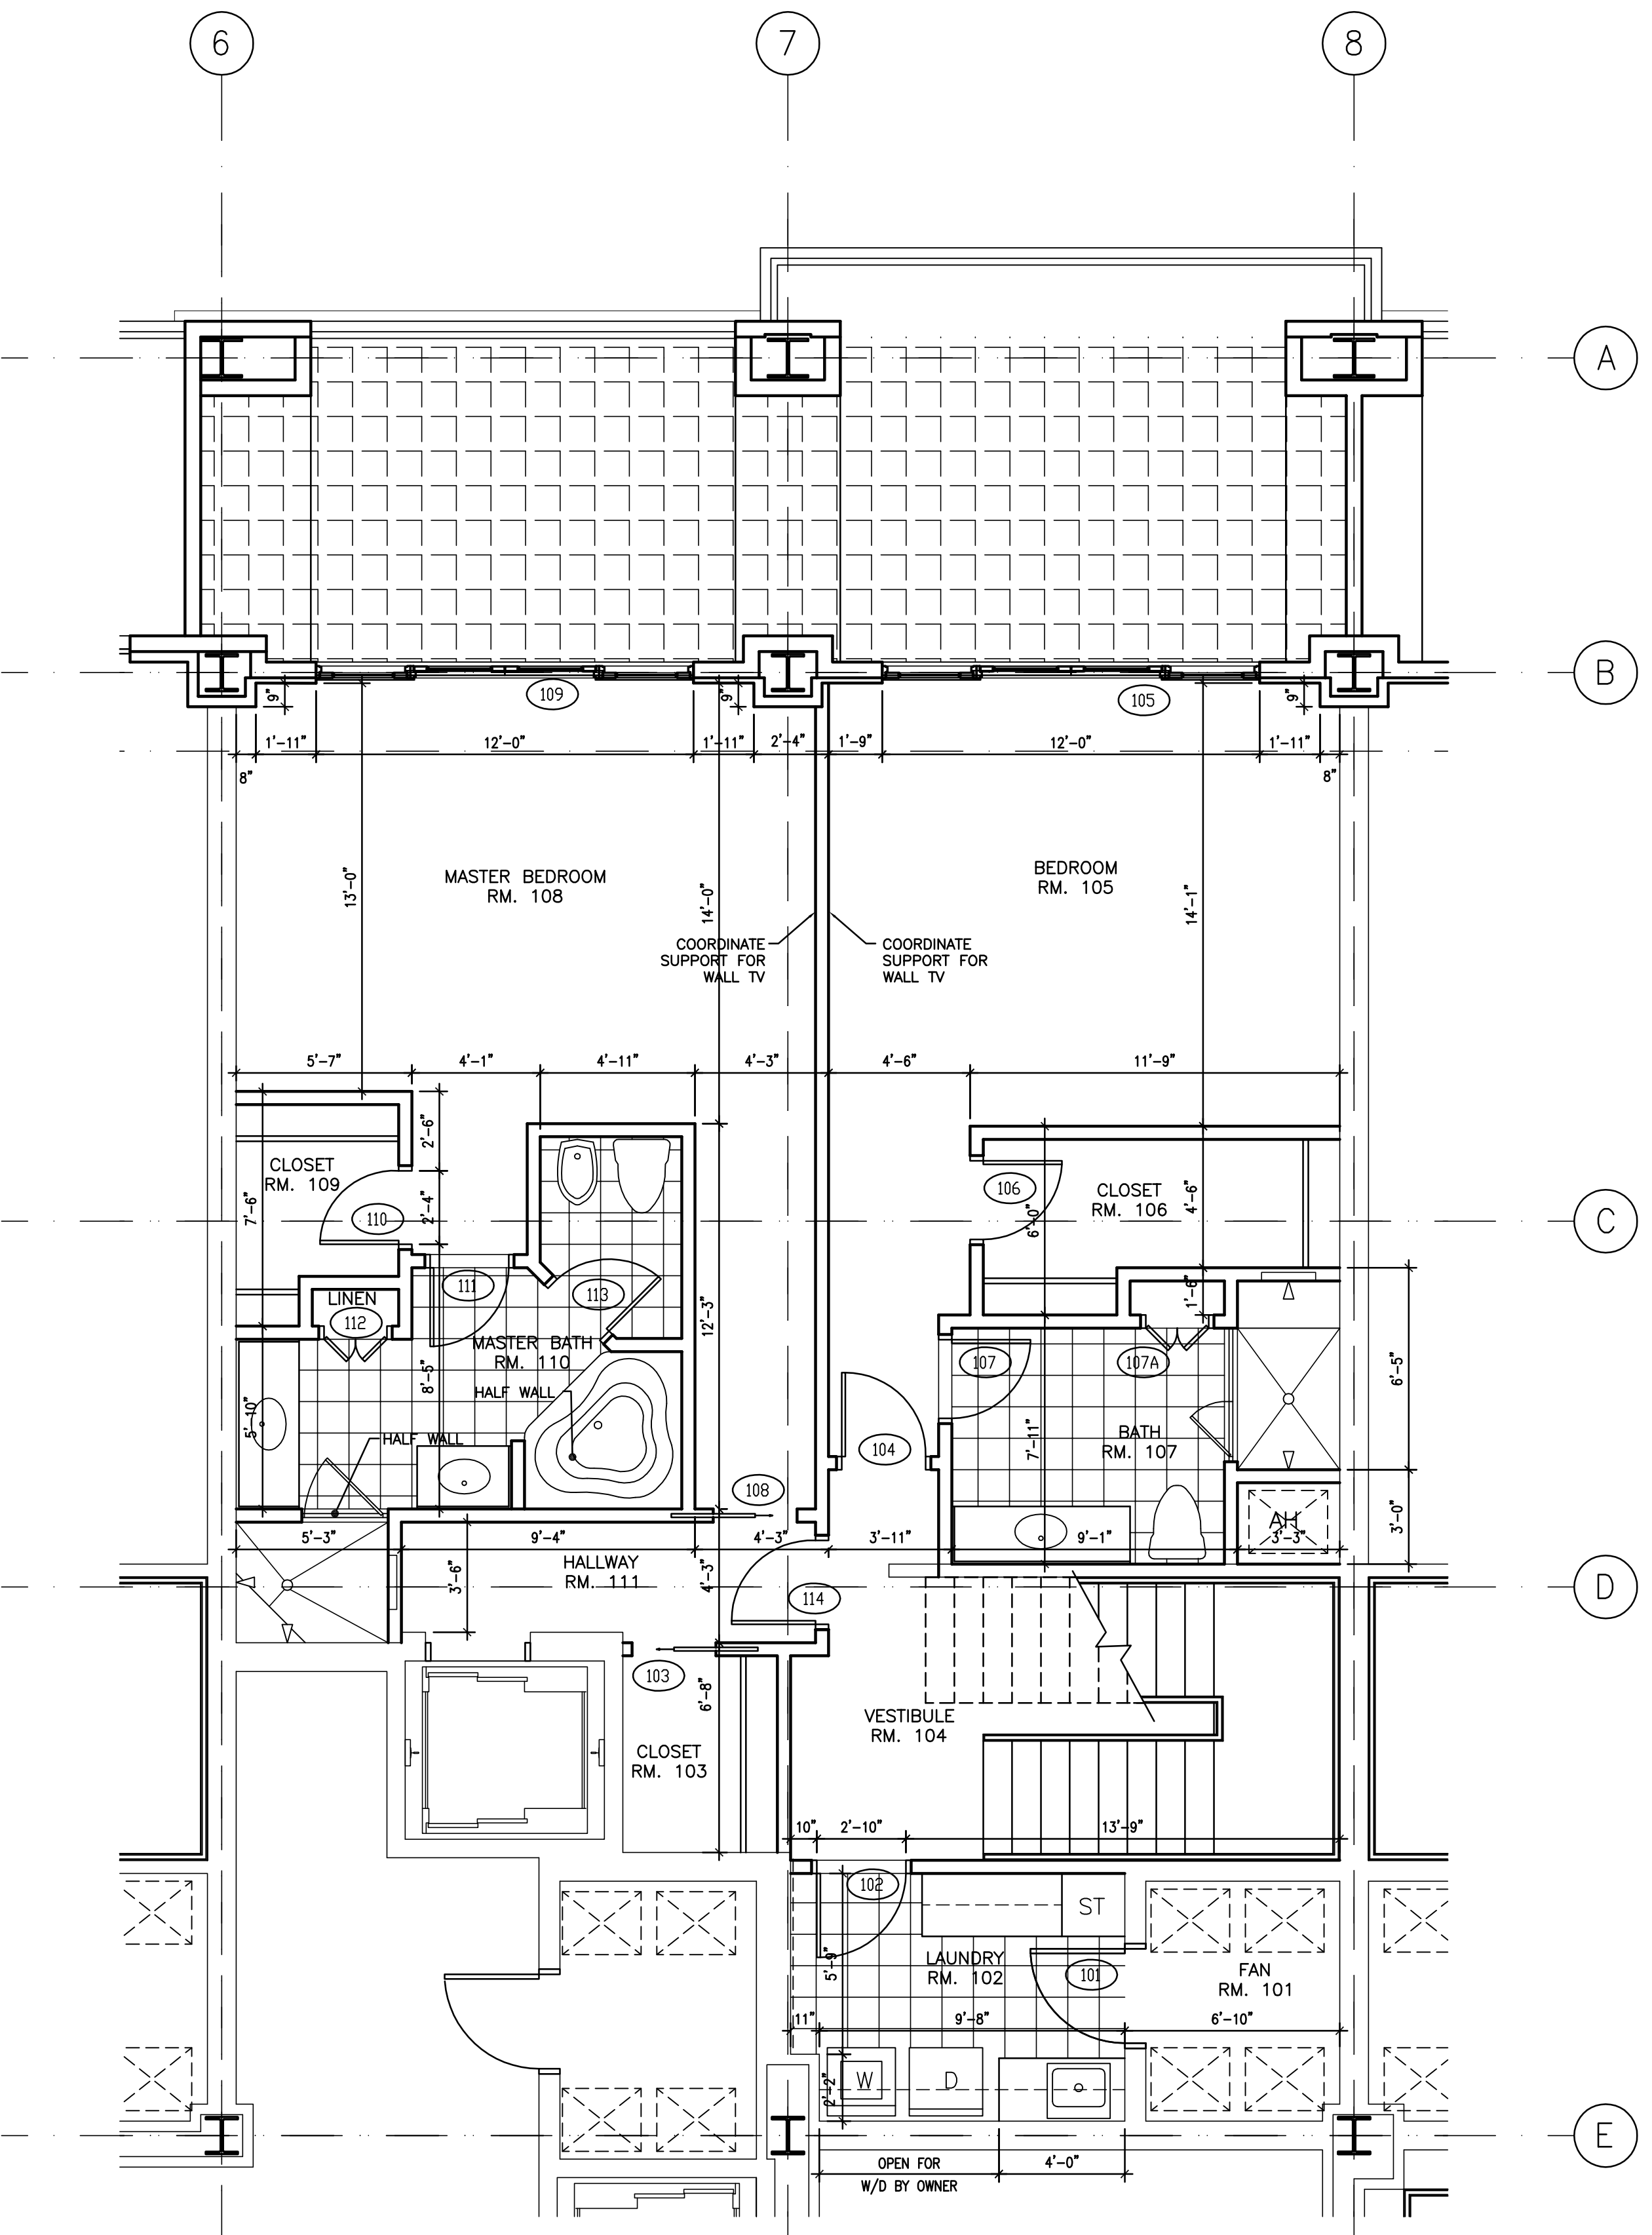

UNIT 10 LOWER LEVEL FLOOR PLAN
 SCALE: 1/4" = 1'-0"

ARCHITECT
mbi | k2m
 ARCHITECTURE, INC.
 1001 Whitehead St., Unit 101
 Key West, Florida 33040
 Tel: 305-292-7722
 Fax: 305-292-2162
 Email: info@mbi-k2m.com
 URL: www.mbi-k2m.com
 PROF. REG. AA26001059

STRUCTURAL ENGINEER
DESIMONE
 800 BRICKELL AVENUE
 MIAMI, FLORIDA 33131
 T: 305-441-0755 F: 305-447-9023
 FLORIDA CERTIFICATE OF AUTHORIZATION NO. 9119
 WILLIAM R. O'DONNELL - FLORIDA P.E. NO. 54709

ELECTRICAL ENGINEER
 Electrical Enlightenment
 26765 Royalton Road
 Columbia Station, Ohio 44028

CIVIL ENGINEER
 Richard J. Mielli, P.E.
 Historic Tours of America
 201 Front Street, Suite 207
 Key West, FL 33040
 Cert. of Authorization No. 26120

MECHANICAL/PLUMBING ENGINEER
 Basulto and Associates
 480 W. 83rd Street
 Hialeah, Florida 33014
 FLORIDA PE: 40889

FIRE SUPPRESSION
 Fred McGivray, Inc.
 8690 NW 58th Street
 Miami, FL 33166

Seal:

**KEY WEST STEAM PLANT
 INDIVIDUAL UNITS
 SWIFT - UNIT 10/ 206**
 TRUMBO ROAD, KEY WEST, FLORIDA 33040

Drawn By: SCM
 Checked By: MBI
 Project No. 07030
 Scale: AS NOTED

Revisions:
 17.MAY.05 OWNER REVIEW
 27.FEB.07 OWNER REVIEW
 9.MAY.07 OWNER REVIEW
 22.MAY.07 FINAL

Title:
FLOOR PLANS

Sheet Number:
A2.1
 Date: July 20, 2007

©2007 by mbi | k2m Architecture, Inc.

PLOTTED: 9/21/2007 8:54 AM